


MAIN FLOOR PLAN
 SCALE: 1/4" = 1'-0" 1664 SQ. FT.

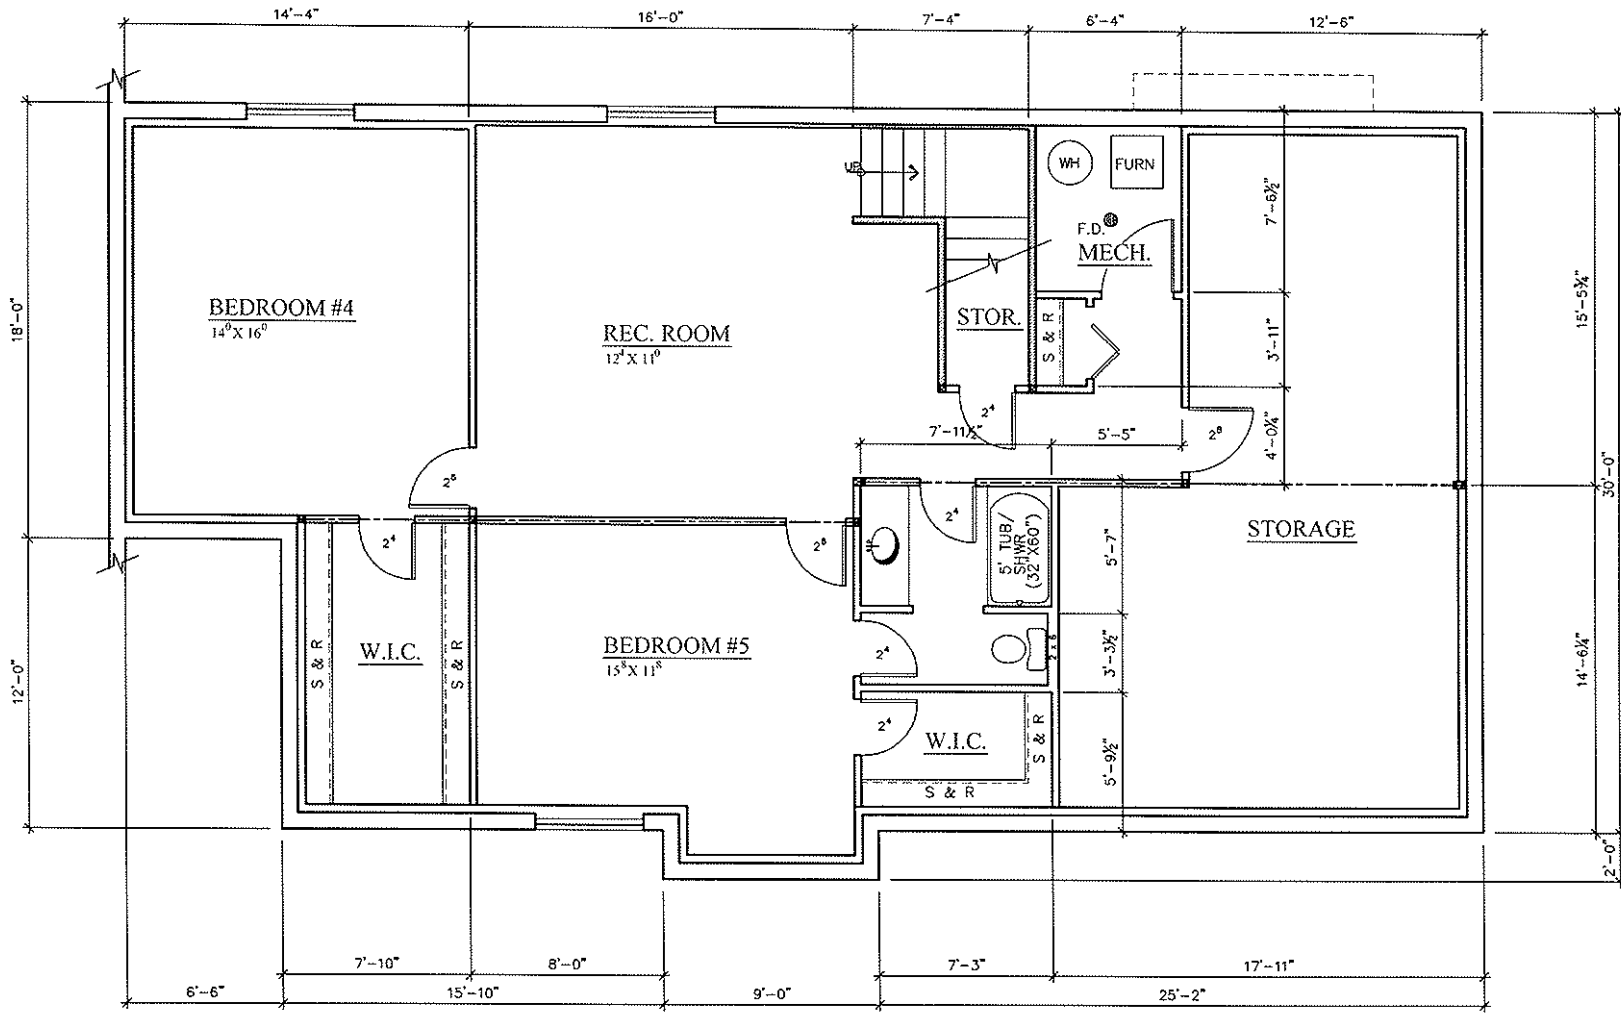

FUTURE BASEMENT PLAN

SCALE: 1/4" = 1'-0" 1670 SQ. FT.